




ARTISAN SERIES

BY CAPO FIRESIDE

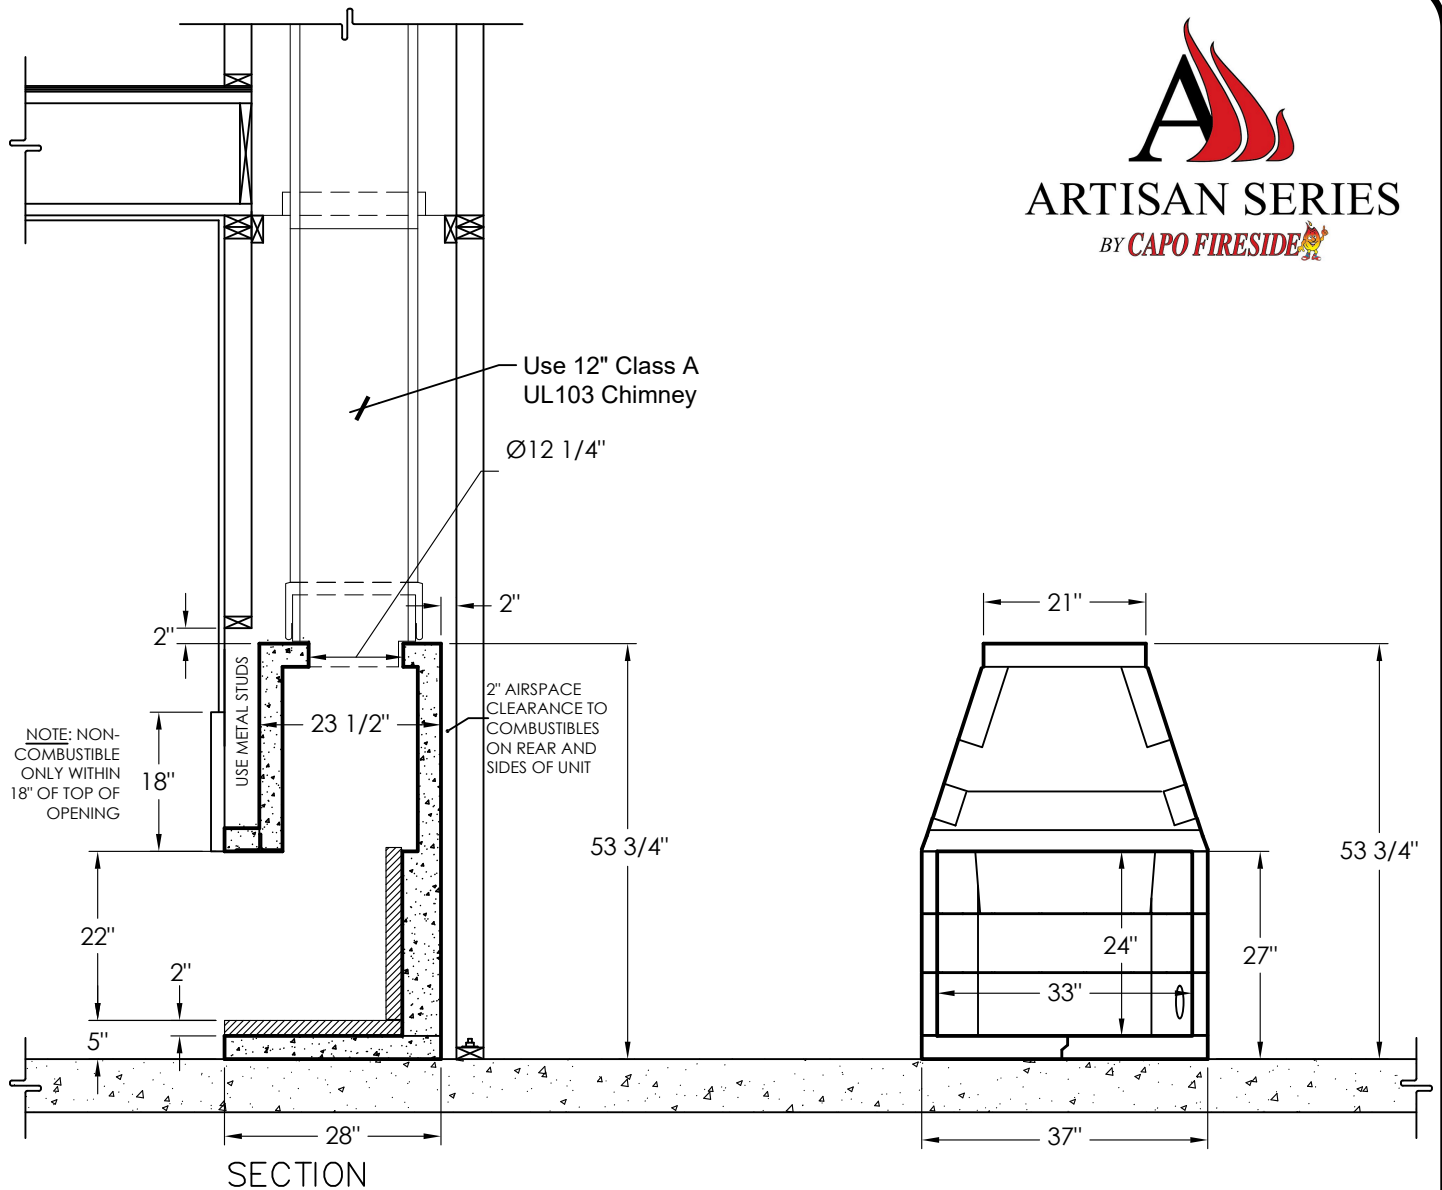

SECTION

PLAN

OTHER DIMENSIONS

Framing Width	41"
Framing Height	56"
Framing Depth	30"
Floor Area (37 x 28)	7.2 sf
Fireplace Weight	1,281 lbs
Mortar and Rebar	60 lbs
Ready Mix	150 lbs
Flue Size - Class A	Ø12"
Metal Chimney Weight per foot	10 lbs

ACCESSORIES

6" Structural Metal Base	ASB33	51 lbs
Anchor Plate/Damper	AS12-AP	22 lbs
Ø4" Combustion Air Kit	AS4-AK	4 lbs
Masonry Arch	AS-ARC	20 lbs

TITLE:

AS33

DWG. NUMBER

RELEASE DATE

REV. DATE

S006-CF

10/16/17

2/11/18